
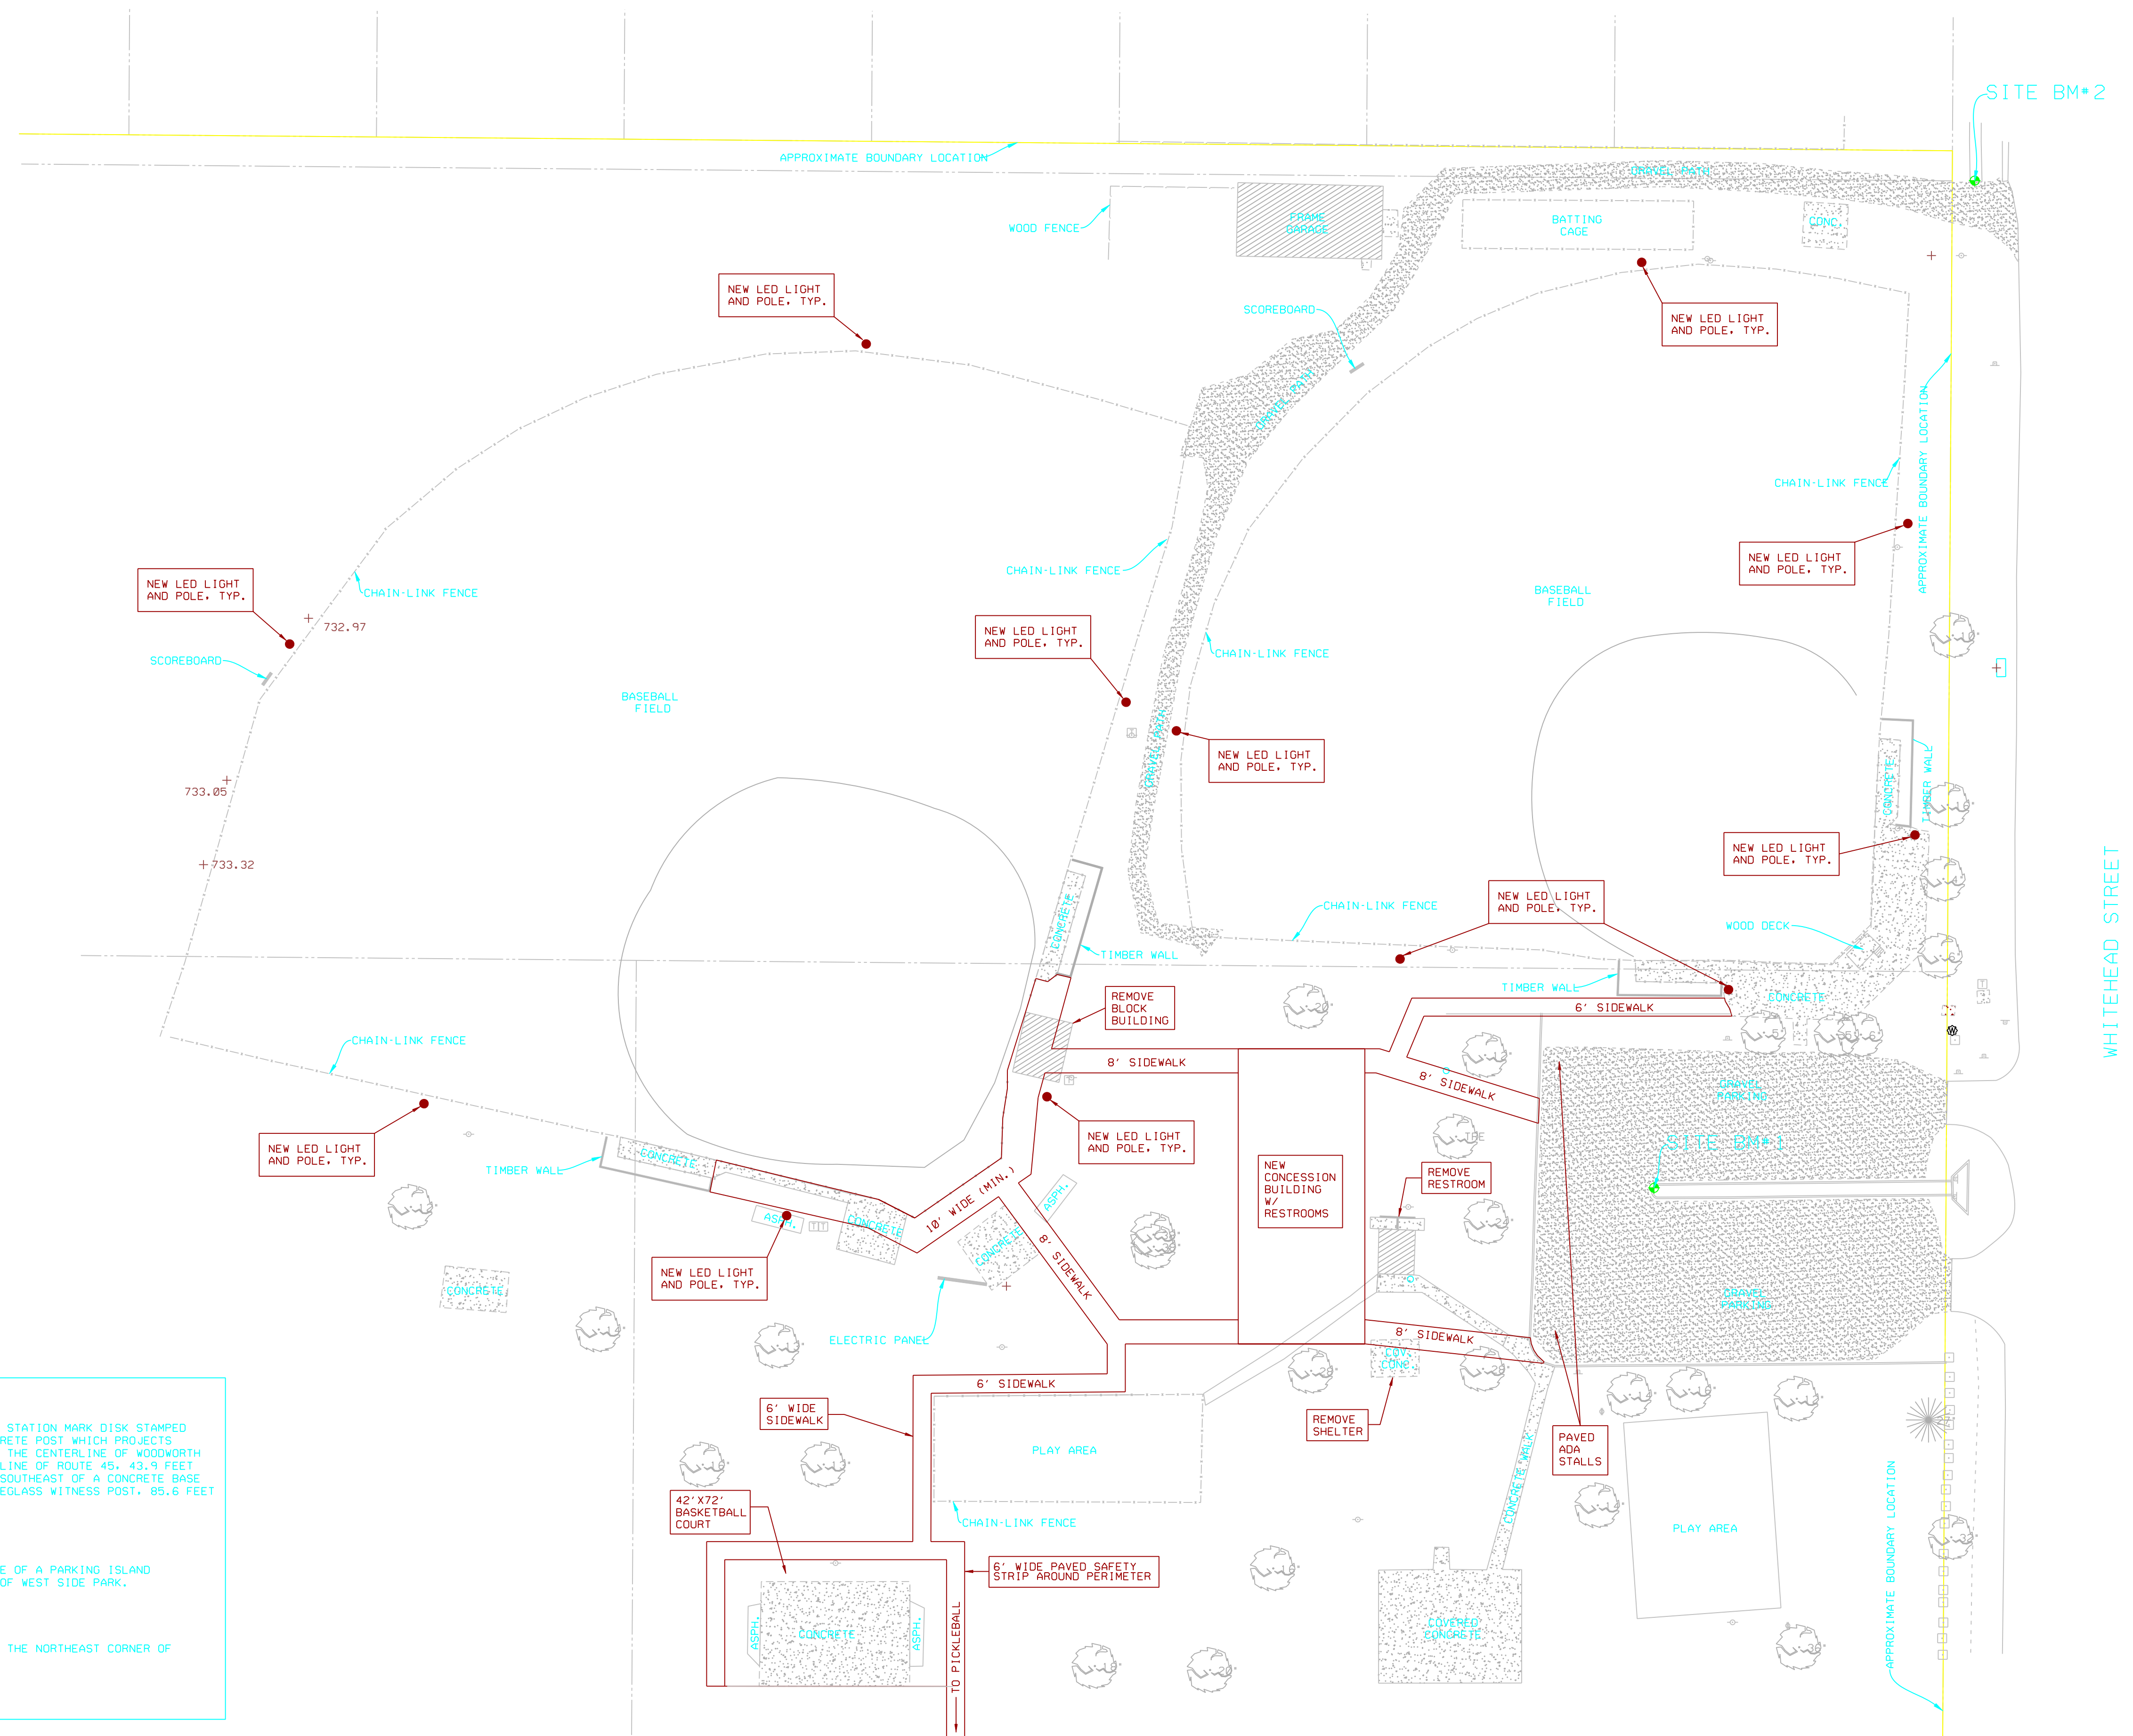


PROPOSED IMPROVEMENTS

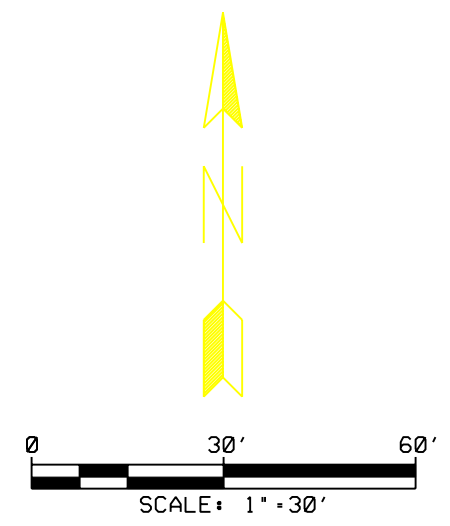

- LEGEND**
- = EX. PROPERTY LINE
 - = EX. LOT LINE
 - = EX. EASEMENT LINE
 - = EX. CHAIN-LINK FENCE
 - = EX. WOOD FENCE
 - = EX. CONCRETE CURB & CUTTER
 - = EX. 1 FOOT CONTOURS
 - = FOUND IRON PIPE OR ROD
 - = EX. ELECTRICAL METER
 - = EX. GAS METER
 - = EX. WATER METER
 - = EX. AIR CONDITIONING UNIT
 - = EX. CLEANOUT
 - = EX. ELECTRICAL OUTLET
 - = EX. INLET
 - = EX. TELEPHONE PEDESTAL
 - = EX. SIGN
 - = EX. POST
 - = EX. UTILITY POLE
 - = EX. SPOT ELEVATION
 - = EX. CONIFEROUS TREE
 - = EX. DECIDUOUS TREE

- ABBREVIATIONS**
- A ARC LENGTH
 - B.S.L. BUILDING SETBACK LINE
 - CH CHORD
 - CONC. CONCRETE
 - DOC. DOCUMENT
 - E EAST
 - FIP FOUND IRON PIPE
 - FIR FOUND IRON ROD
 - INV. INVERT
 - N NORTH
 - R RADIUS
 - R.C.P. REINFORCED CONCRETE PIPE
 - R.O.W. RIGHT OF WAY
 - S SOUTH
 - T/PIPE TOP OF PIPE
 - W WEST
 - (XXX.XX) RECORD INFORMATION
 - XXX.XX MEASURED INFORMATION

SITE BENCHMARKS


SOURCE BENCHMARK (BM) #
 NOS BENCHMARK PID KB0047, STANDARD STATION MARK DISK STAMPED TOLONO 1959 SET IN A 12 SQRUE CONCRETE POST WHICH PROJECTS ABOUT 2 INCHES, 93.8 FEET NORTH OF THE CENTERLINE OF WOODWORTH AVENUE, 96 FEET WEST OF THE CENTERLINE OF ROUTE 45, 43.9 FEET WEST OF A UTILITY POLE, 53.5 FEET SOUTHEAST OF A CONCRETE BASE FOR A SIGN, 1.2 FEET EAST OF A FIBERGLASS WITNESS POST, 85.6 FEET NORTHWEST OF TOLONO NUMBER 2.
 ELEV. + 725.75 (NAVD 88)

SITE BENCHMARK (BM) #1
 CUT CROSS ON THE TOP OF A CURB NOSE OF A PARKING ISLAND LOCATED IN THE GRAVEL PARKING LOT OF WEST SIDE PARK.
 ELEV. + 732.34 (NAVD 88)

SITE BENCHMARK (BM) #2
 CUT CROSS IN SIDEWALK LOCATED NEAR THE NORTHEAST CORNER OF WEST SIDE PARK.
 ELEV. + 731.76 (NAVD 88)

REVISIONS					
DATE	BY	DESCRIPTION	DATE	BY	DESCRIPTION

DRAWN BY: CNB
 CHECKED BY: JRW
 APPROVED BY: JW

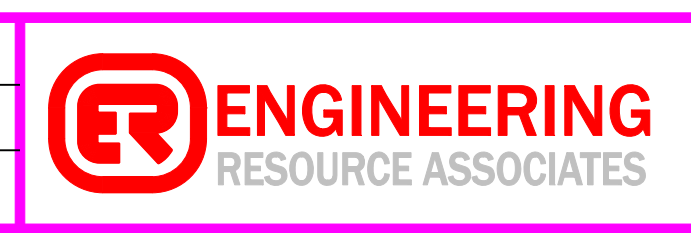

2416 GALEN DRIVE
 CHAMPAIGN, ILLINOIS 61821
 PHONE (217) 351-6268
 FAX (217) 355-1902

35701 WEST AVENUE, SUITE 150
 WARRENVILLE, ILLINOIS 60555
 PHONE (630) 393-3060
 FAX (630) 393-2152

10 S. RIVERSIDE PLAZA, SUITE 875
 CHICAGO, ILLINOIS 60606
 PHONE (312) 474-7841
 FAX (312) 474-6099

PREPARED FOR:
TOLONO PARK DISTRICT

TITLE:
**PROPOSED IMPROVEMENTS
 WEST SIDE PARK
 TOLONO, ILLINOIS**

SCALE: 1" = 30'
 DATE: 08-09-21
 JOB NO: C19072
 SHEET 1 OF 1